


Hus	BTA Ljus
Hus 1	
Plan 2 - Entréplan	299
Plan 3 - 1tr	299
Plan 4 - 2tr	299
Plan 5 - 3tr	299
Plan 6 - 4tr	274
Plan 7 - 5tr	163
	1 633 m²
Hus 2	
Plan 2 - Entréplan	299
Plan 3 - 1tr	299
Plan 4 - 2tr	299
Plan 5 - 3tr	299
Plan 6 - 4tr	274
Plan 7 - 5tr	163
	1 633 m²
Hus 3	
Plan 2 - Entréplan	455
Plan 3 - 1tr	455
	910 m²
Hus 4	
Plan 2 - Entréplan	249
Plan 3 - 1tr	249
Plan 4 - 2tr	249
Plan 5 - 3tr	215
	962 m²
Hus 5	
Plan 2 - Entréplan	452
Plan 3 - 1tr	452
Plan 4 - 2tr	452
Plan 5 - 3tr	333
	1 689 m²
Hus 6	
Plan 2 - Entréplan	140
Plan 3 - 1tr	234
Plan 4 - 2tr	234
Plan 5 - 3tr	234
Plan 6 - 4tr	103
	945 m²
Hus 7	
Plan 2 - Entréplan	1 229
Plan 3 - 1tr	1 229
Plan 4 - 2tr	1 229
Plan 5 - 3tr	769
	4 456 m²
Hus 8	
Plan 2 - Entréplan	390
Plan 3 - 1tr	390
Plan 4 - 2tr	390
Plan 5 - 3tr	390
Plan 6 - 4tr	281
	1 841 m²
	14 069 m²


Antal P-Plater/1000 m² BTA Ljus

		BTA Ljus (m ²)	Krav/1000 m ²	Utfall (st)
Jungmannen 2-4	Hus 1 Bostäder (lgh > 35 m ²)	1633	8	13
	Hus 2 Bostäder (lgh > 35 m ²)	1633	8	13
	Hus 3 Bostäder (lgh > 35 m ²)	910	8	7
	Hus 4 Bostäder (lgh > 35 m ²)	962	8	8
	Hus 5 Kontor	1689	8	14
	Hus 6 Bostäder (lgh < 35 m ²)	945	6	6
Totalt behov		7772		60
Jungmannen 5	Hus 7 Bostäder (lgh > 35 m ²)	3687	8	29
	Bostäder (lgh < 35 m ²)	769	6	5
	Hus 8 Bostäder (lgh > 35 m ²)	1841	8	15
Totalt behov		6297		49
behov Jungmannen 2-5		(m²) 14069		(st) 109

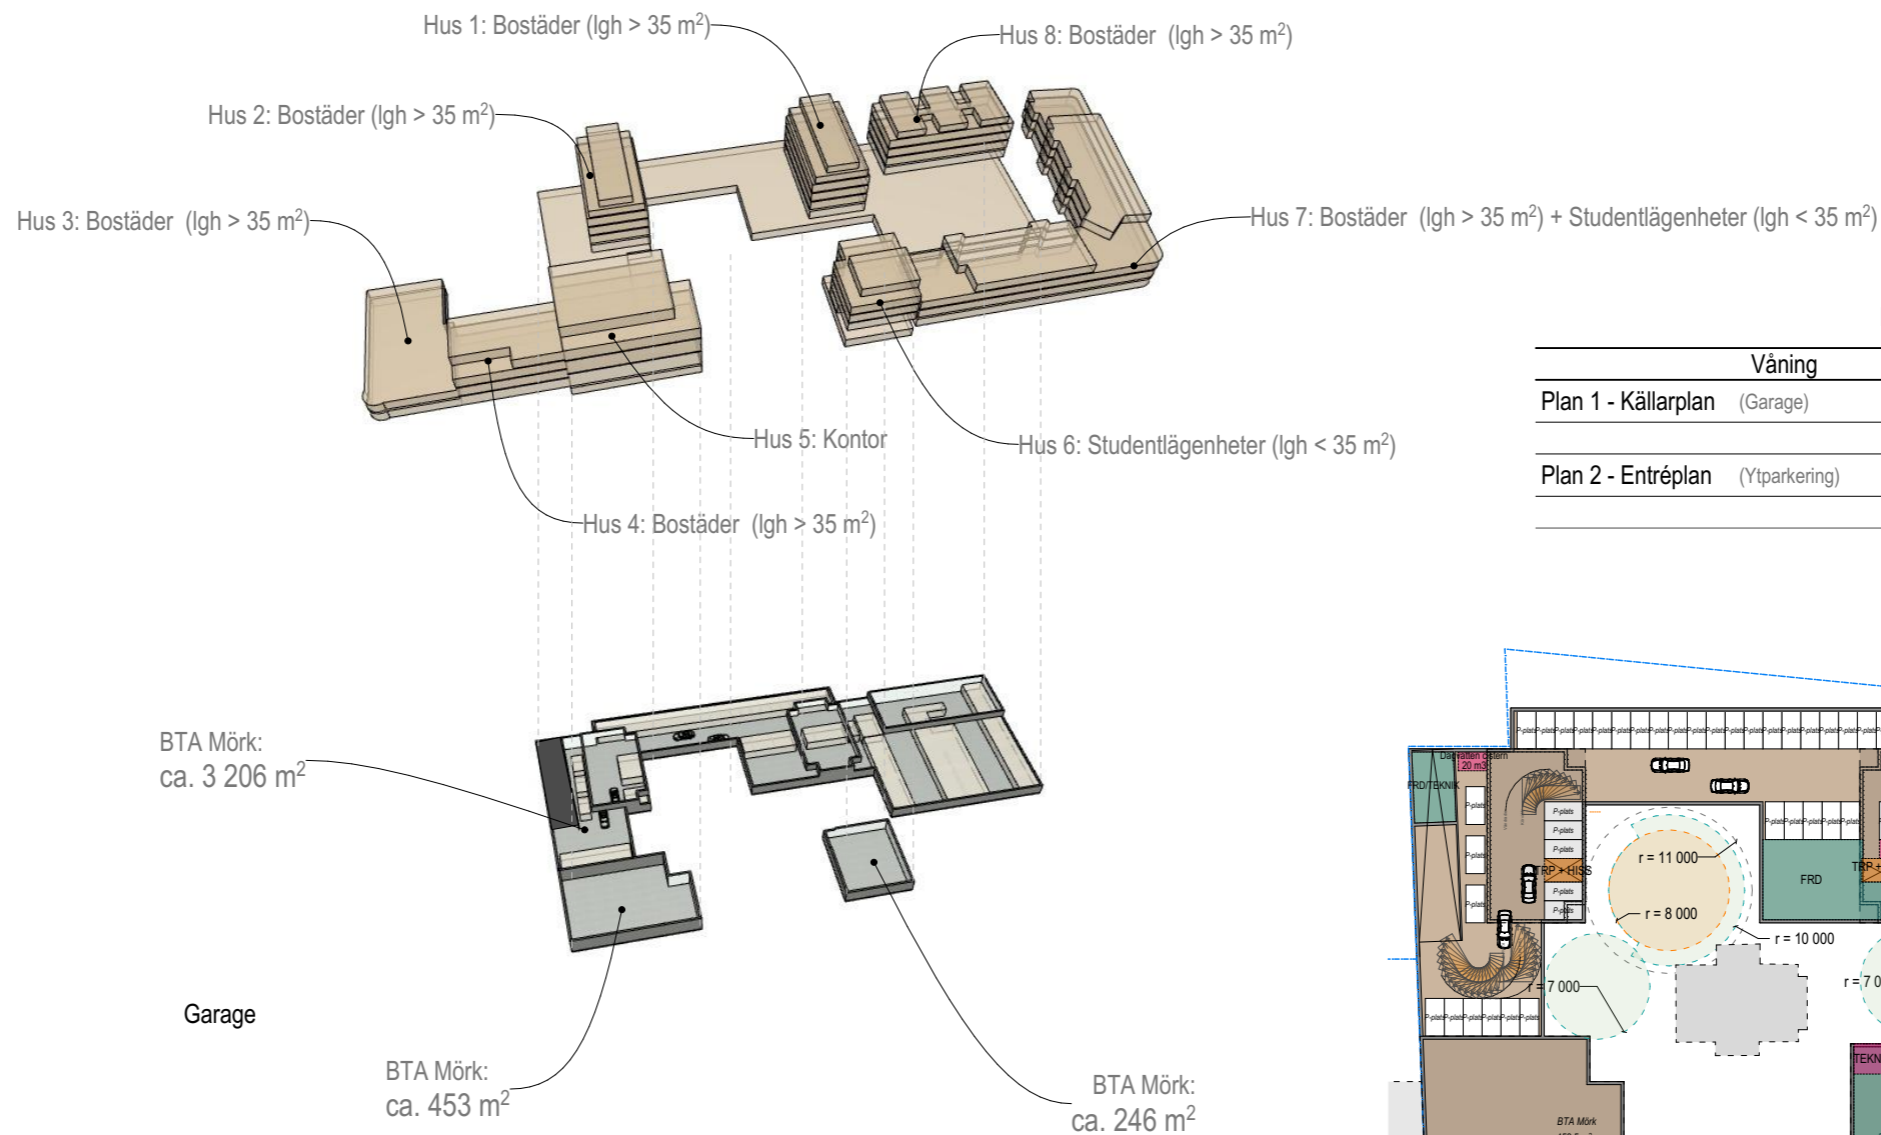

P-platser/Yta

Våning	Antal	Area
Plan 1 - Källarplan (Garage)	95	1 235
Plan 2 - Entréplan (Ytparkering)	14	197
	109	1 432 m²

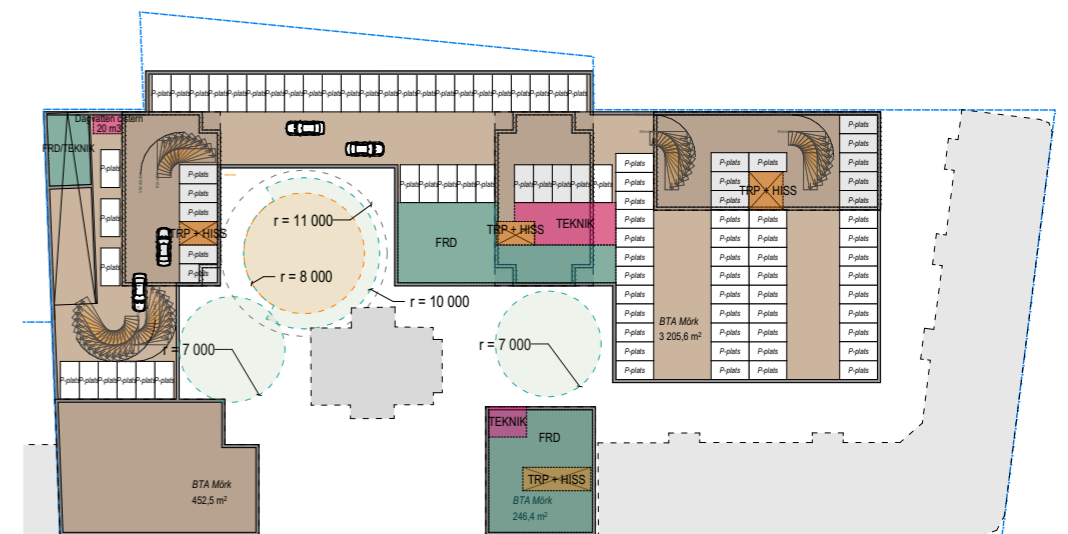

Plan 1 - Källarplan (Garage)